



- NOTES:
- 1) POSTS TO FACE PUBLIC SIDE
  - 2) RAILS TO FACE PRIVATE SIDE

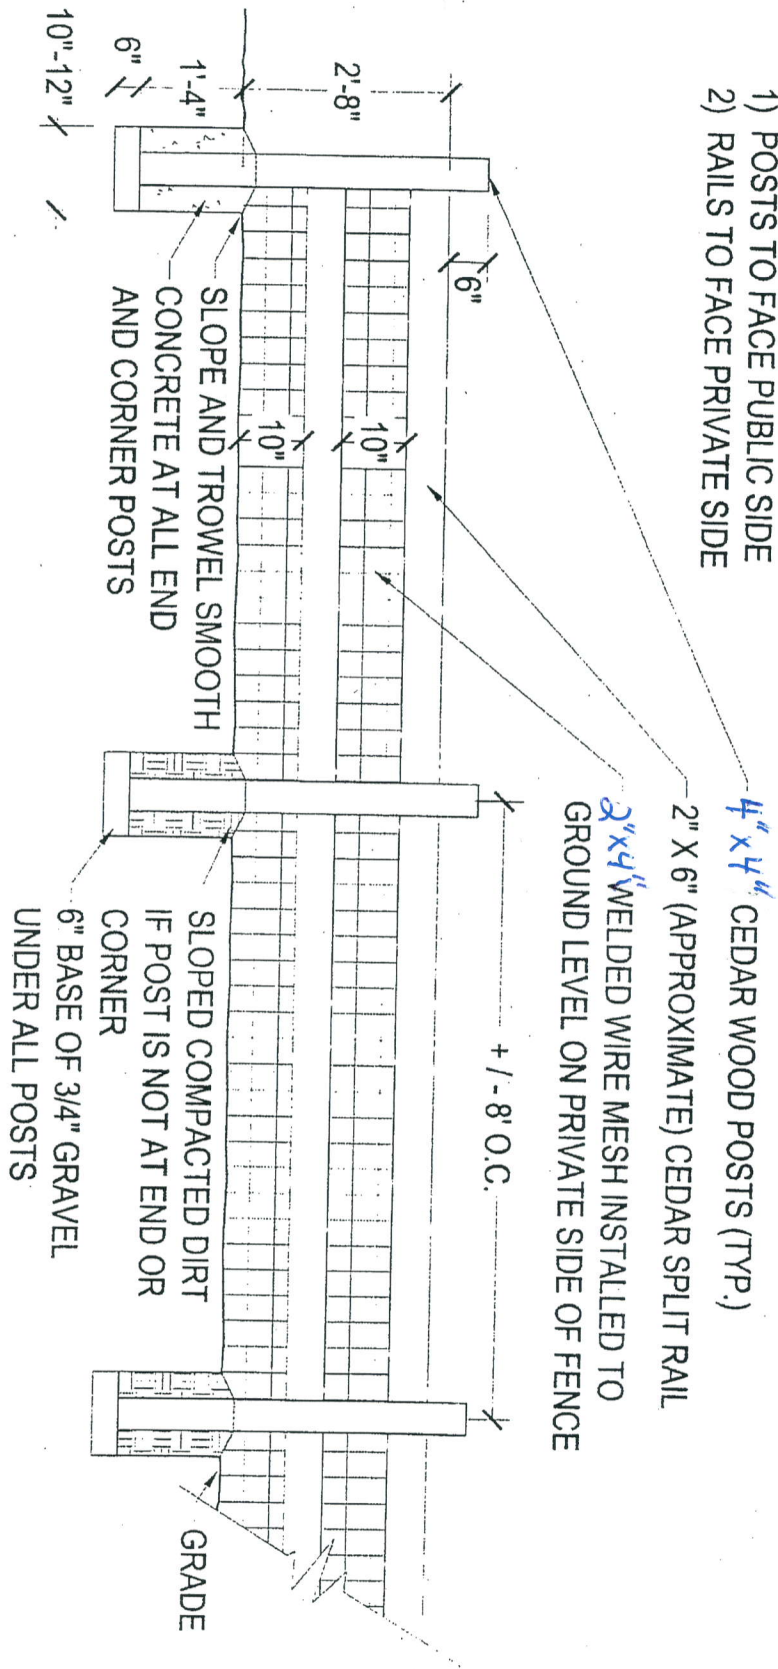

SPRING VALLEY RANCH	EXHIBIT B
OPEN SPLIT RAIL FENCING	

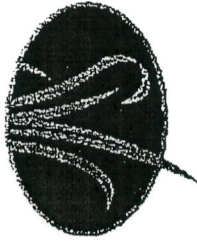

Revised June 2007